
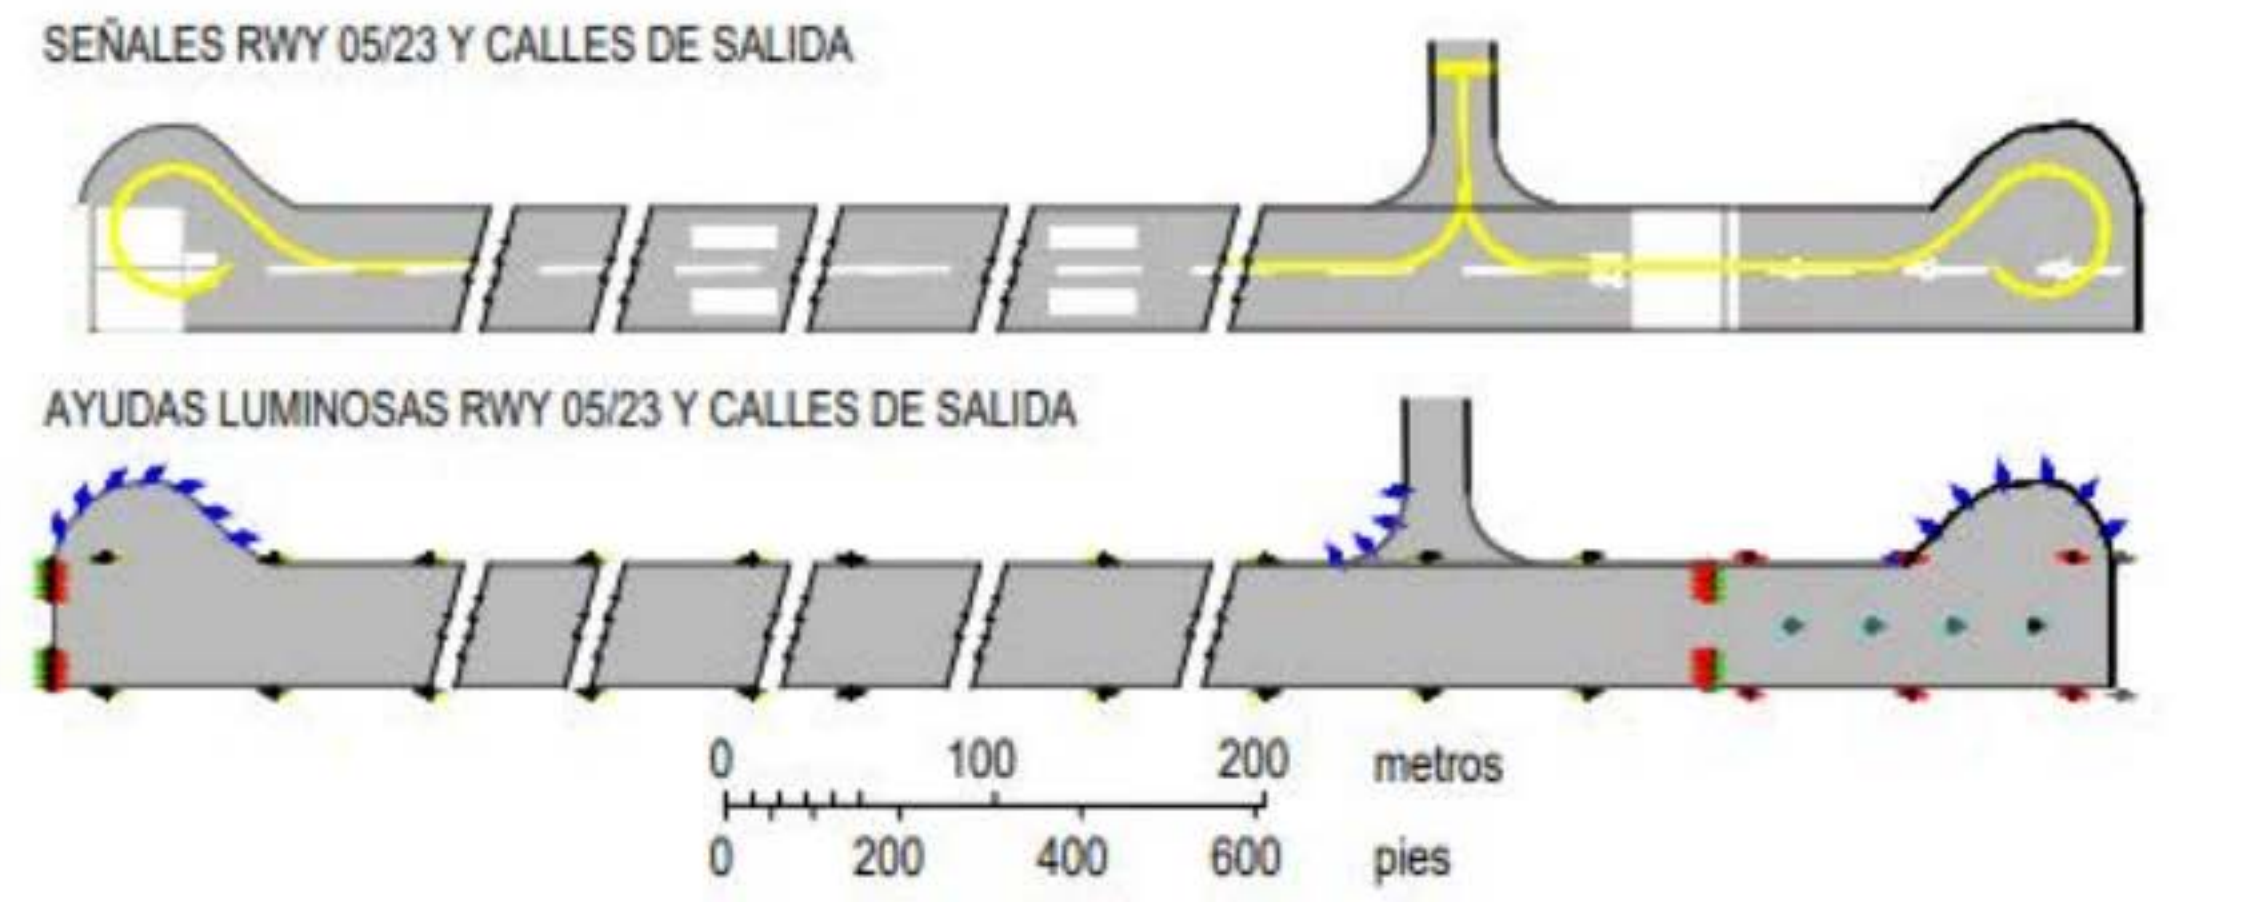


PLANO DE AERODROMO/ HELIPUERTO - OACI	30°58'10"S 055°28'24"W	ELEV 203 (666)	TWR 118.0 - 122.1 PLATAFORMA 118.0 - 122.1	RIVERA/Intl Presidente General Oscar D. Gestido
--	---------------------------	-------------------	---	---

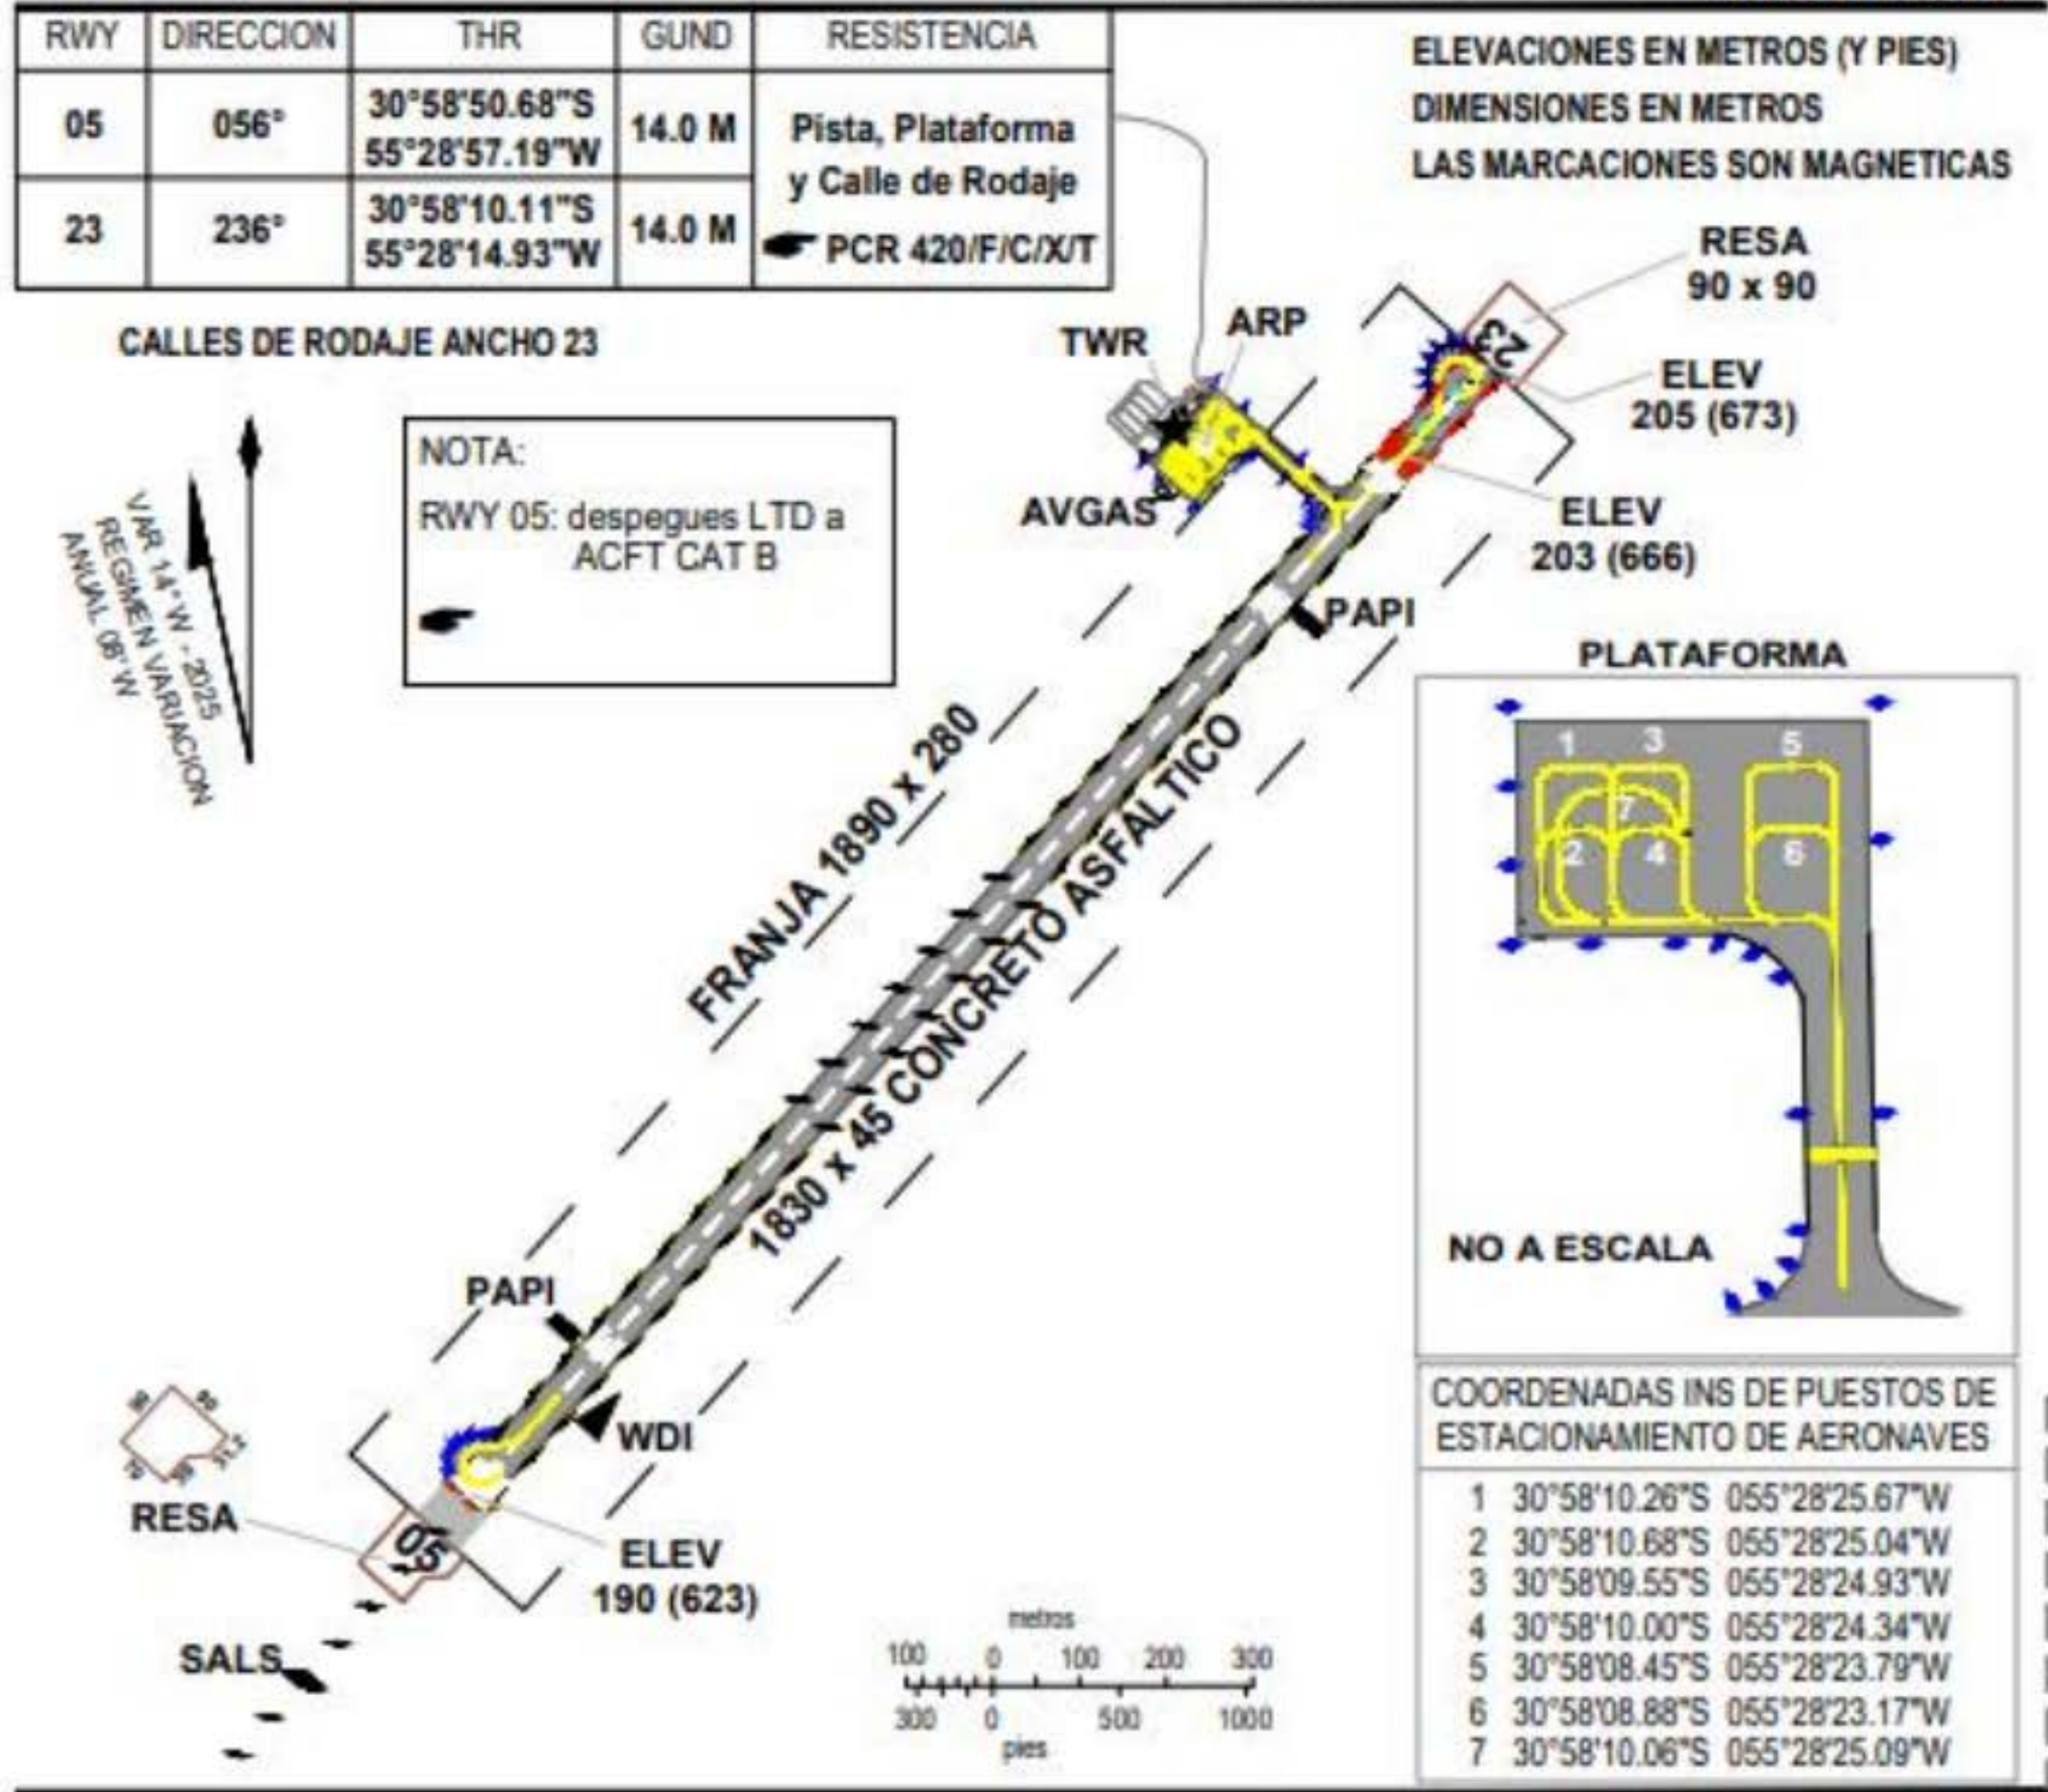


CARTA DE
APROXIMACION
VISUAL - OACI

ELEVACION
DE AERODROMO **666 FT**
LAS ALTURAS ESTAN REFERIDAS
A LA ELEVACION DE AERODROMO

ACC 128.5 - 126.3
TWR 118.0 - 122.1

RIVERA/Intl
Presidente General
Oscar D. Gestido

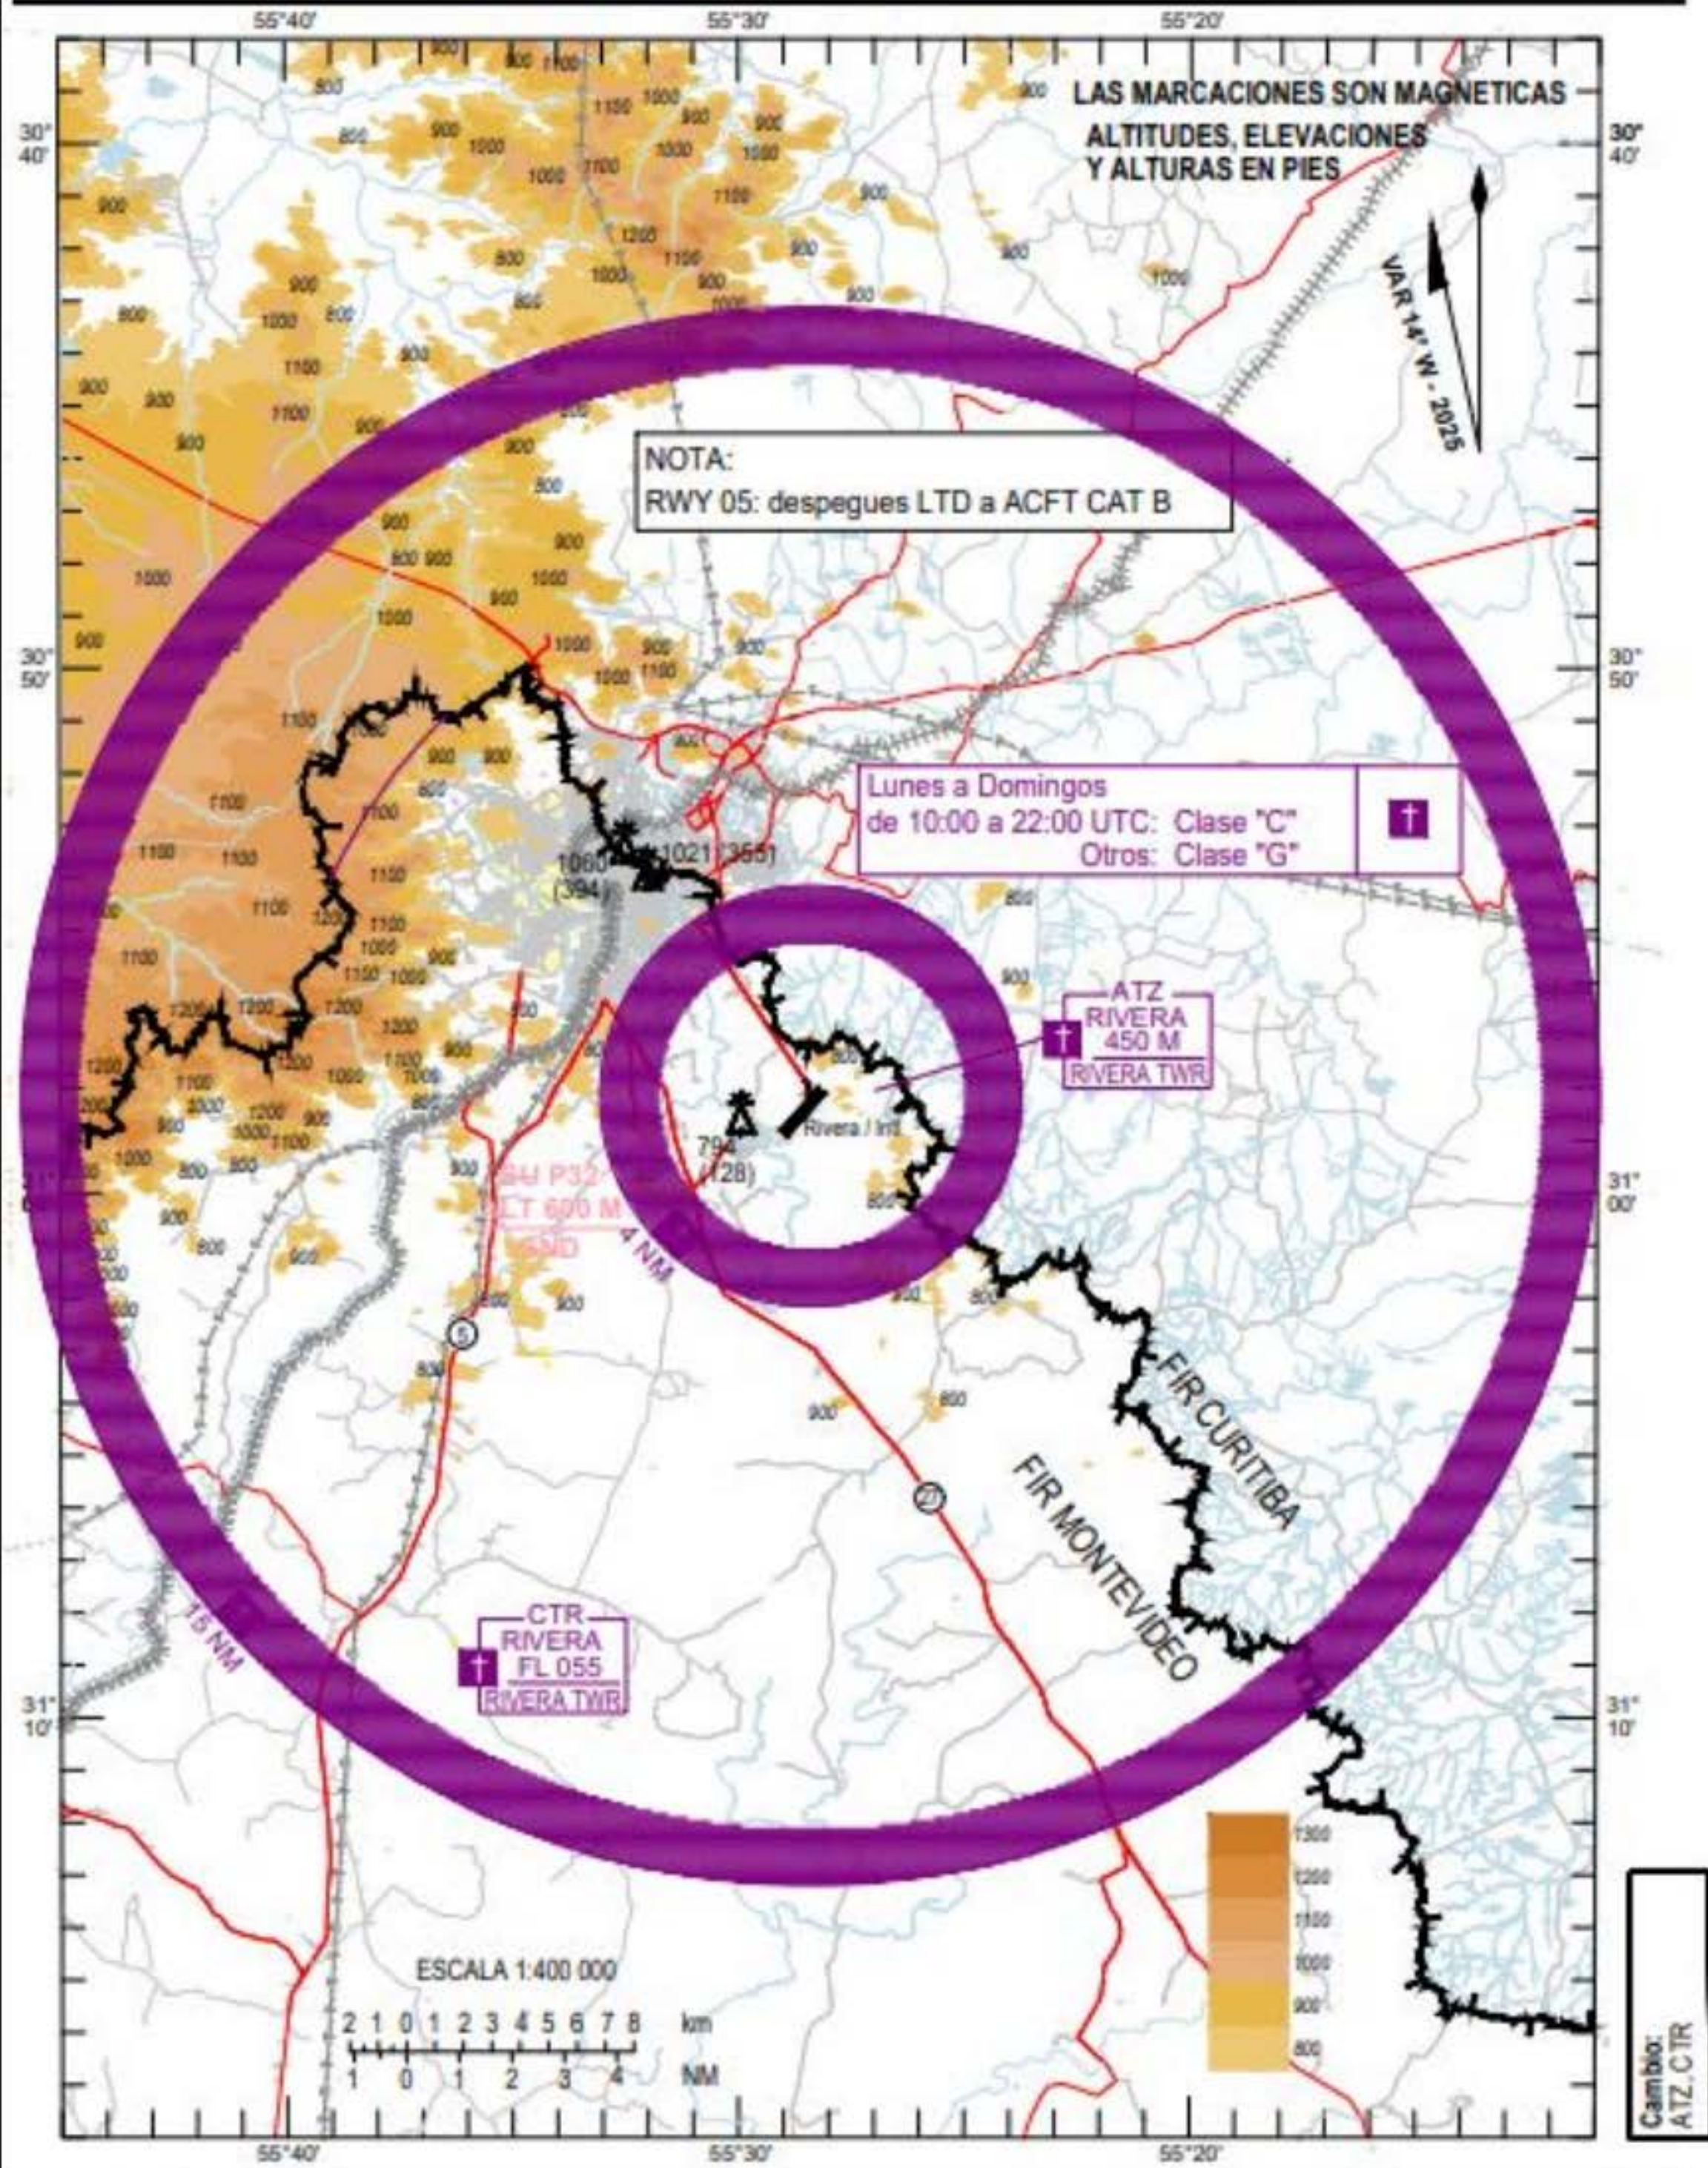

AERODROME/HELIPORT
CHART - ICAO

30°23'57"S
056°30'39"W

ELEV 125
(410)


TWR 122.1
APRON 122.1

ARTIGAS/Intl


RWY	DIRECTION	THR	GUND	BEARING STRENGTH
11	111°	30°24'00.01"S 56°30'52.03"W	14.0 M	5700 KG
29	291°	30°24'05.07"S 56°30'04.62"W	14.0 M	
05	050°	30°24'20.69"S 56°30'32.19"W	14.0 M	No data
23	230°	30°24'05.47"S 56°30'19.28"W	14.0 M	

VAR 14° W - 2025
ANNUAL RATE
OF CHANGE 9' W


ELEVATIONS IN METRES (AND FEET)
DIMENSIONS IN METRES
BEARINGS ARE MAGNETIC

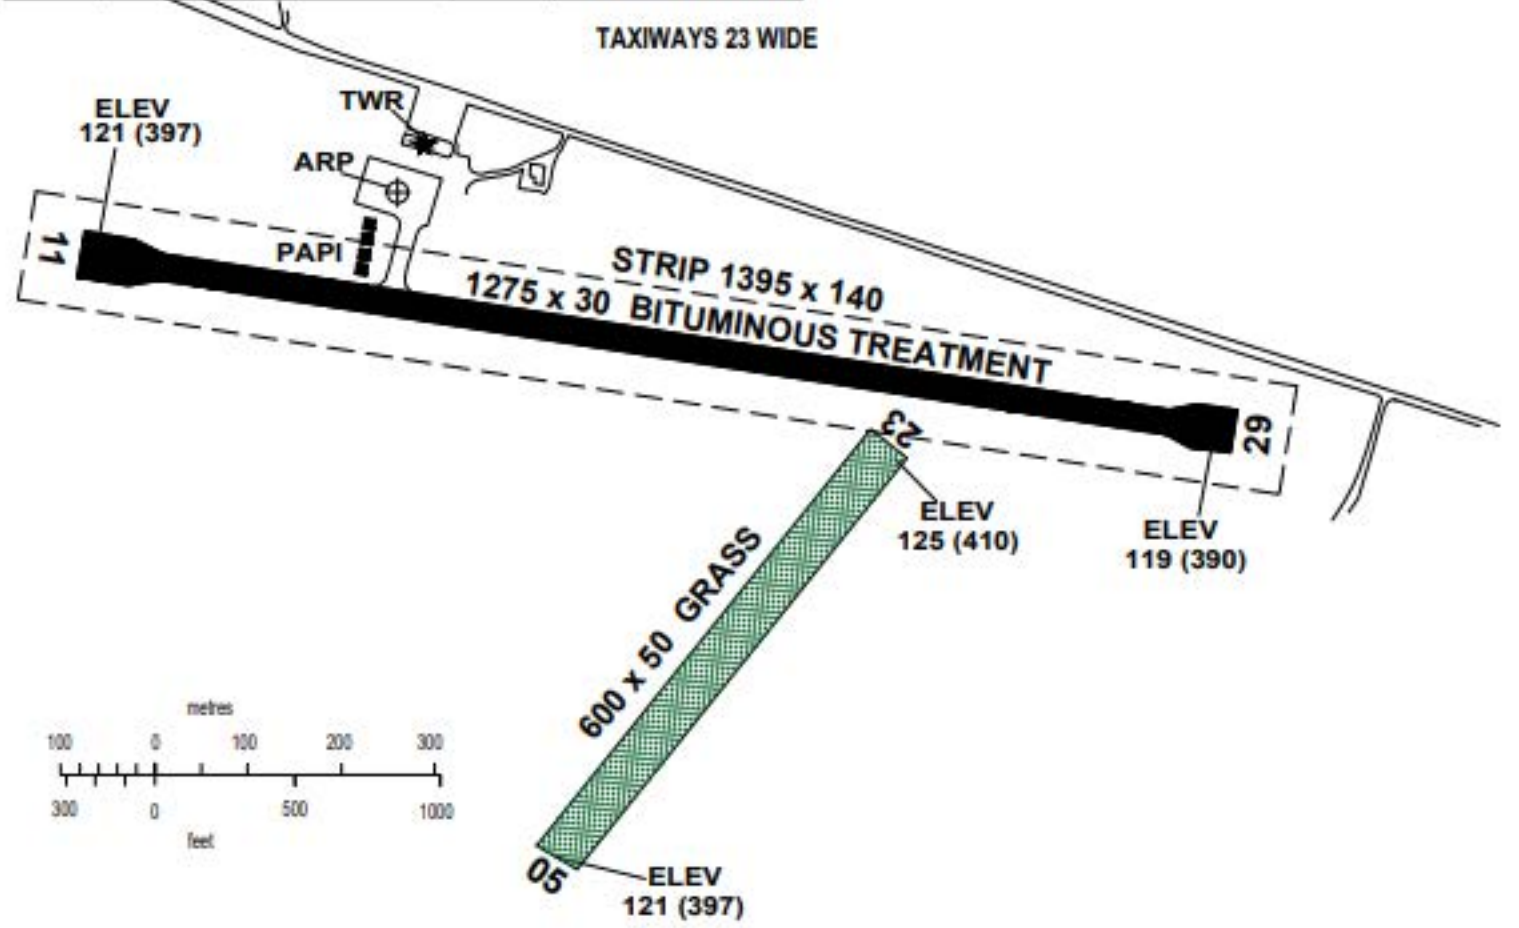

MARKING AIDS RWY 11/29 AND EXIT TWY

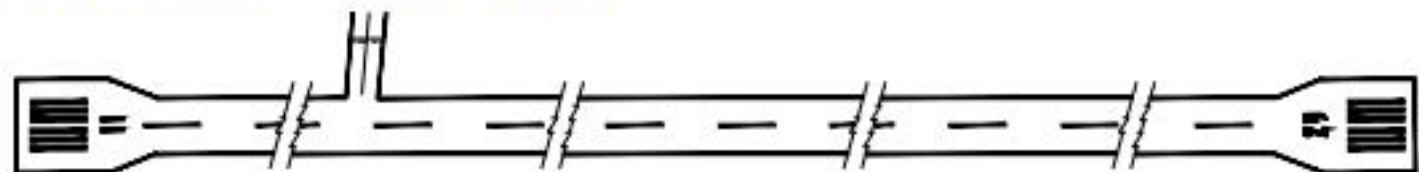

LIGHTING AIDS RWY 11/29 AND EXIT TWY

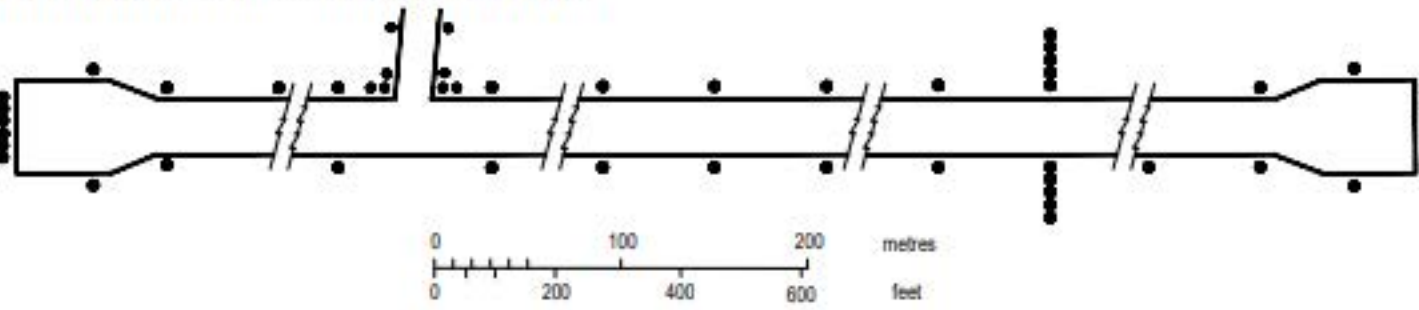


VISUAL
APPROACH
CHART - ICAO

AERODROME ELEV **410 FT**
HEIGHTS RELATED TO
AD ELEV

ACC 128.5 - 126.3
TWR 122.1
Apron 122.1

ARTIGAS / Intl

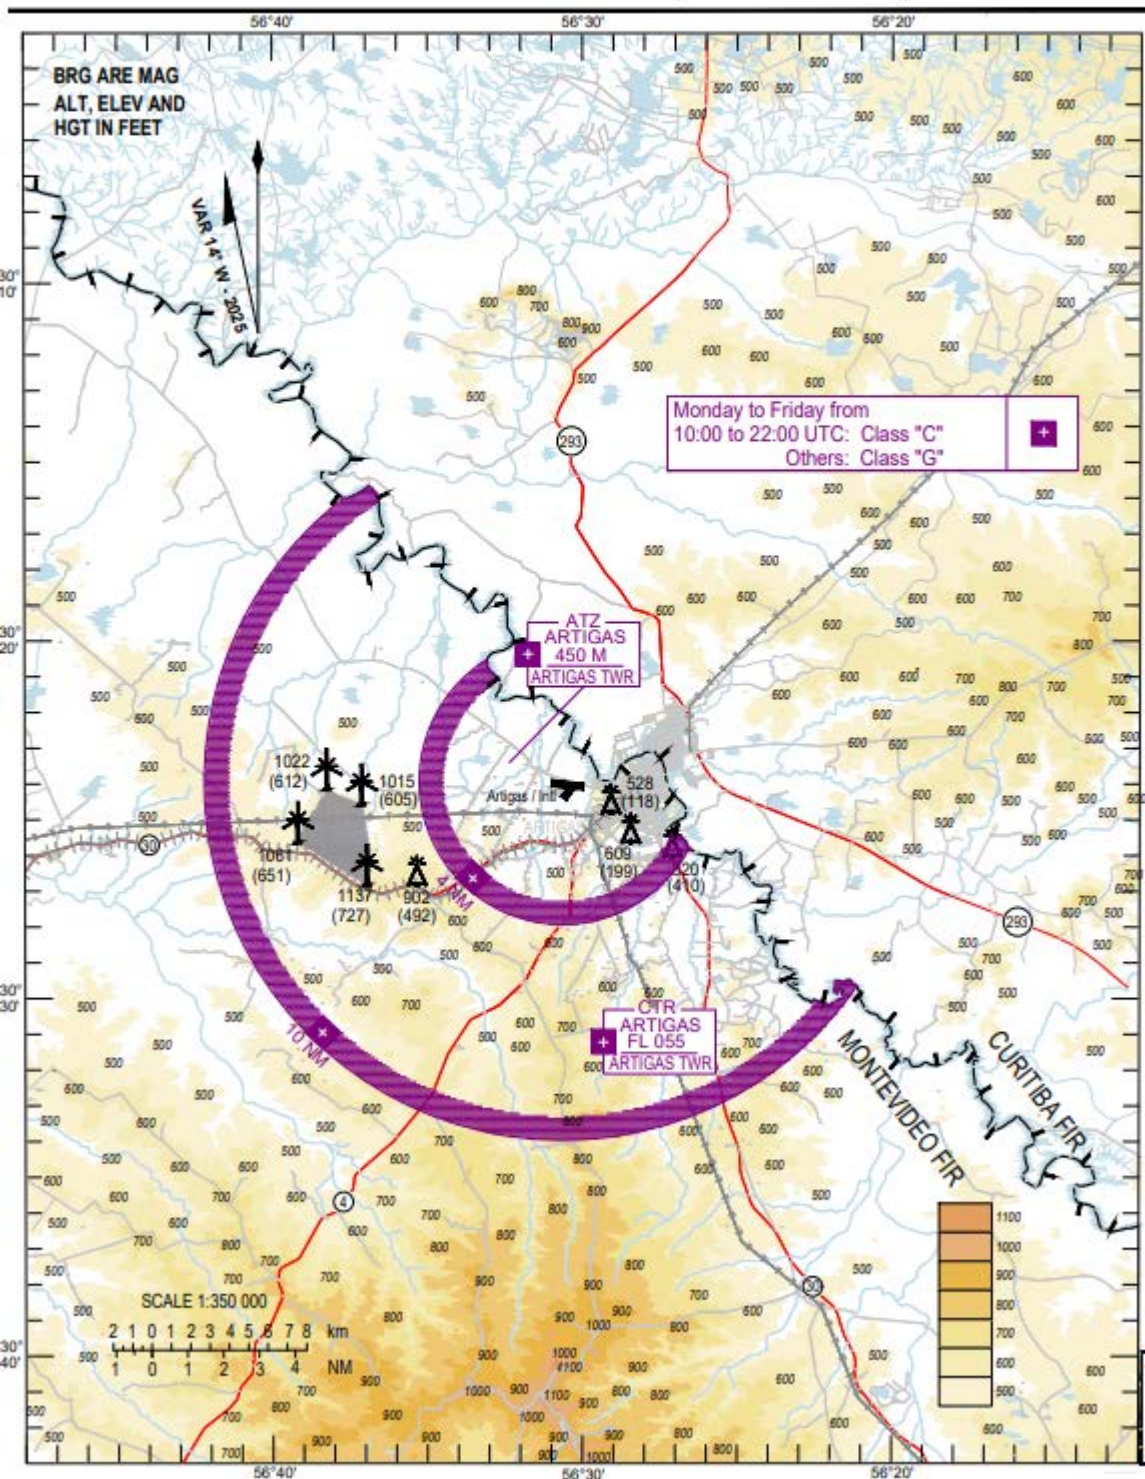


PLANO DE AERODROMO/
HELIPUERTO - OACI31°26'05"S
057°59'03"WELEV 043
(141)TWR 118.8 - 122.1
PLATAFORMA 118.8 - 122.1SALTO/Intl
Nueva Hespérides

RWY	DIRECCION	THR	GUND	RESISTENCIA
05	050°	31°26'38.58"S 57°59'25.92"W	16.6 M	Pista: PCN 19/R/C/X/U Plataforma y Calles de Rodaje: PCN 19/R/B/X/U
23	230°	31°25'58.47"S 57°58'48.20"W	16.5 M	
13	128°	31°25'51.50"S 57°59'19.24"W	16.5 M	Sin datos
31	308°	31°26'01.54"S 57°58'55.45"W	16.5 M	

CALLES DE RODAJE ANCHO 19


PLATAFORMA

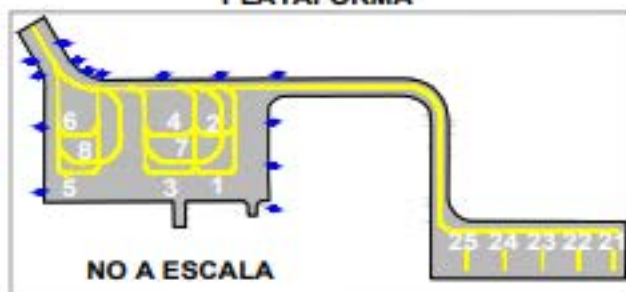


NO A ESCALA

COORDENADAS INS DE PUESTOS DE
ESTACIONAMIENTO DE AERONAVES

1 31°26'13.50"S 057°58'49.79"W
2 31°26'13.05"S 057°58'50.52"W
3 31°26'14.26"S 057°58'50.51"W
4 31°26'13.68"S 057°58'51.12"W
5 31°26'15.81"S 057°58'51.97"W
6 31°26'15.32"S 057°58'52.67"W
7 31°26'13.91"S 057°58'50.50"W
8 31°26'15.48"S 057°58'51.99"W
21 31°26'08.45"S 057°58'42.47"W
22 31°26'09.00"S 057°58'43.00"W
23 31°26'09.54"S 057°58'43.52"W
24 31°26'10.13"S 057°58'44.08"W
25 31°26'10.73"S 057°58'44.66"W

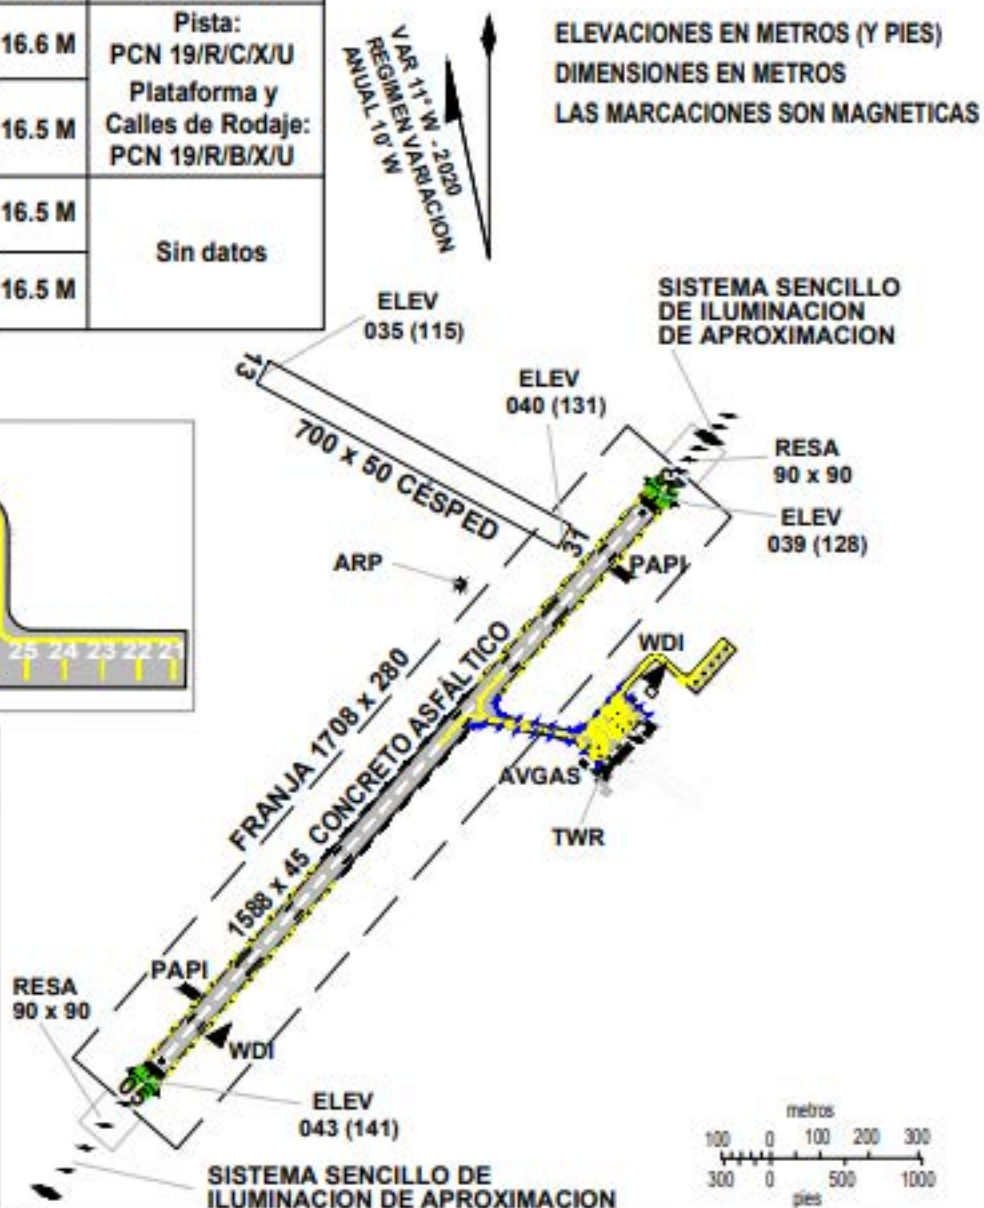

SEÑALES RWY 05/23 Y CALLES DE SALIDA

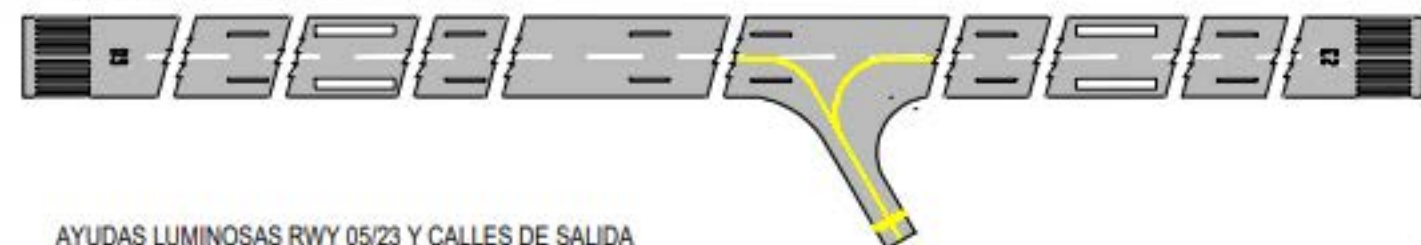

AYUDAS LUMINOSAS RWY 05/23 Y CALLES DE SALIDA

